

3140 Finley Road
Downers Grove, IL 60515
630.795.3200
Fax 630.795.1130



US EPA RECORDS CENTER REGION 5



July 16, 2002

Mr. Steve Faryan
UNITED STATES ENVIRONMENTAL PROTECTION AGENCY
77 West Jackson Blvd.
Chicago, Illinois 60604-3590

Clayton Project No. 65263.01

RE: Lockformer Temporary Parking Lot Soil Investigation

Dear Mr. Faryan:

On behalf of The Lockformer Company (Lockformer), the following information has been prepared to document the soil investigation activities conducted in the proposed location of a temporary parking lot at the Lockformer facility, 711 West Ogden Avenue in Lisle, Illinois (Figure 1).

Lockformer intends to install the temporary parking lot and use the area for employee parking during the upcoming remediation activities that are scheduled to encompass a large portion of the existing employee parking area. At the request of the United States Environmental Protection Agency (USEPA), a limited soil investigation was performed in the proposed parking area to evaluate the presence of volatile organic compounds (VOCs). The limited soil investigation was conducted on June 14, 2002 and consisted of the collection of soil samples from one foot below ground surface (bgs) and four feet bgs at six locations within the proposed parking area (Figure 2). The soil samples (along with one duplicate sample) were collected under the supervision of Clayton Group Services, Inc. personnel using direct-push sampling techniques and submitted to First Environmental Laboratories, Inc. for VOC analysis by method 5035/8260B. Mr. Ben Maradkel of Roy F. Weston, Inc. provided oversight for the USEPA during sampling activities.

Laboratory analytical results did not identify VOC concentrations exceeding objectives in any of the soil samples submitted for analysis. A summary of the laboratory analytical results is provided in Table 1. Laboratory analytical reports are attached.

15-65263cal151b/WSE

www.claytongrp.com


Environmental Services • Occupational Health and Safety • Laboratory Services

Mr. Steve Faryan
U.S. ENVIRONMENTAL PROTECTION AGENCY
Temporary Parking Lot Soil Investigation

Clayton Project No. 65263.01
July 16, 2002
Page 2

If you have any questions or require additional information, do not hesitate to contact me at 630.795.3200.


Sincerely,

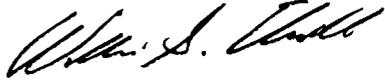


William S. Elwell
Senior Project Manager
Environmental Services

cc: Julie Doyle, *Chuhak & Tecson, P.C.*
Valerie Freireich, *Chuhak & Tecson, P.C.*
Stan Komperda, *Illinois Environmental Protection Agency*
Howard Chinn, *Illinois Attorney General's Office*

FIGURES

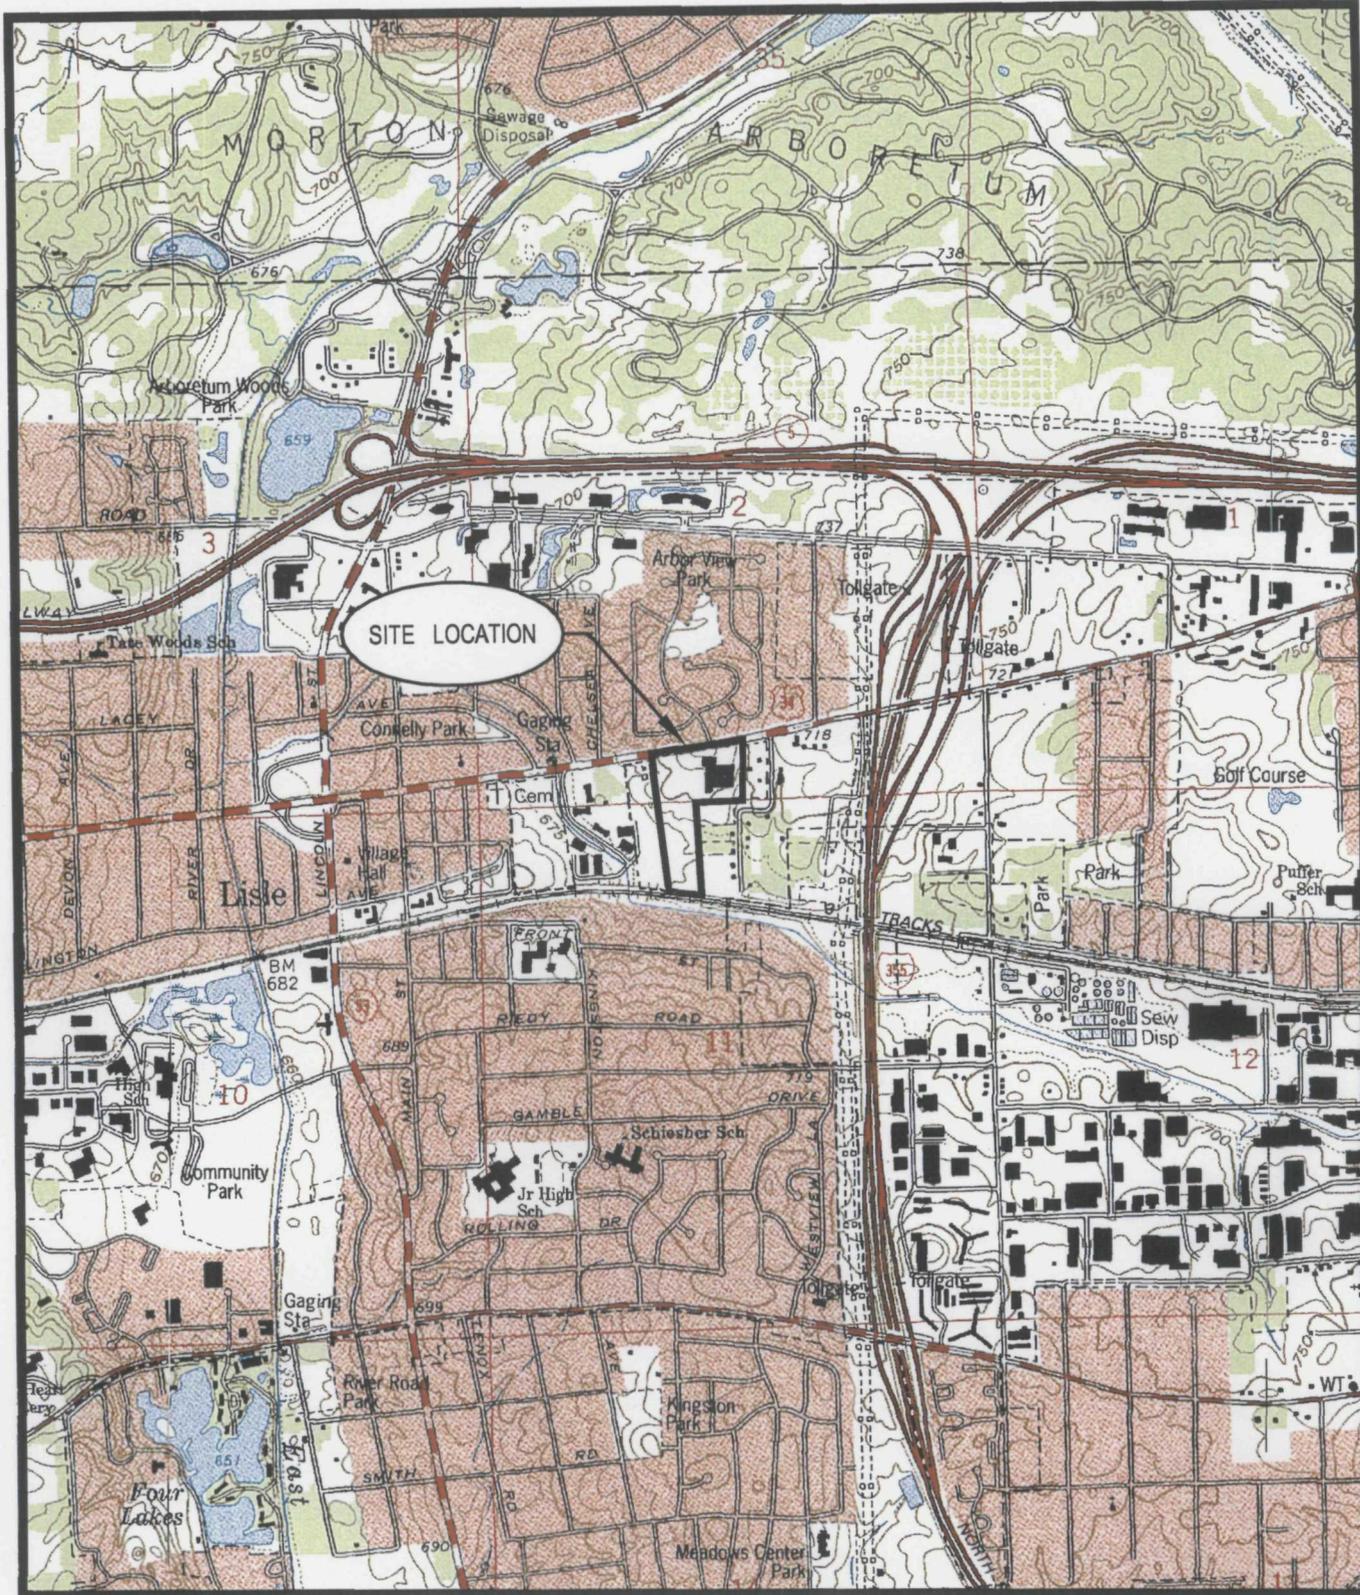

Scale 1:24000

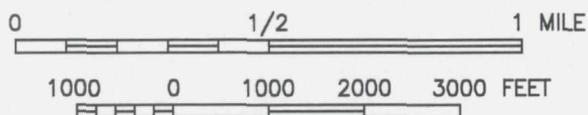



ILLINOIS
QUADRANGLE LOCATION

FIGURE 1
SITE LOCATION MAP
THE LOCKFORMER COMPANY
711 OGDEN AVENUE
LISLE, ILLINOIS




(SOURCE OF MAP IS USGS 7.5 MINUTE QUADRANGLE MAP, WHEATON, ILLINOIS - MAP EDITED 1993)

OGDEN AVENUE (RTE 34)

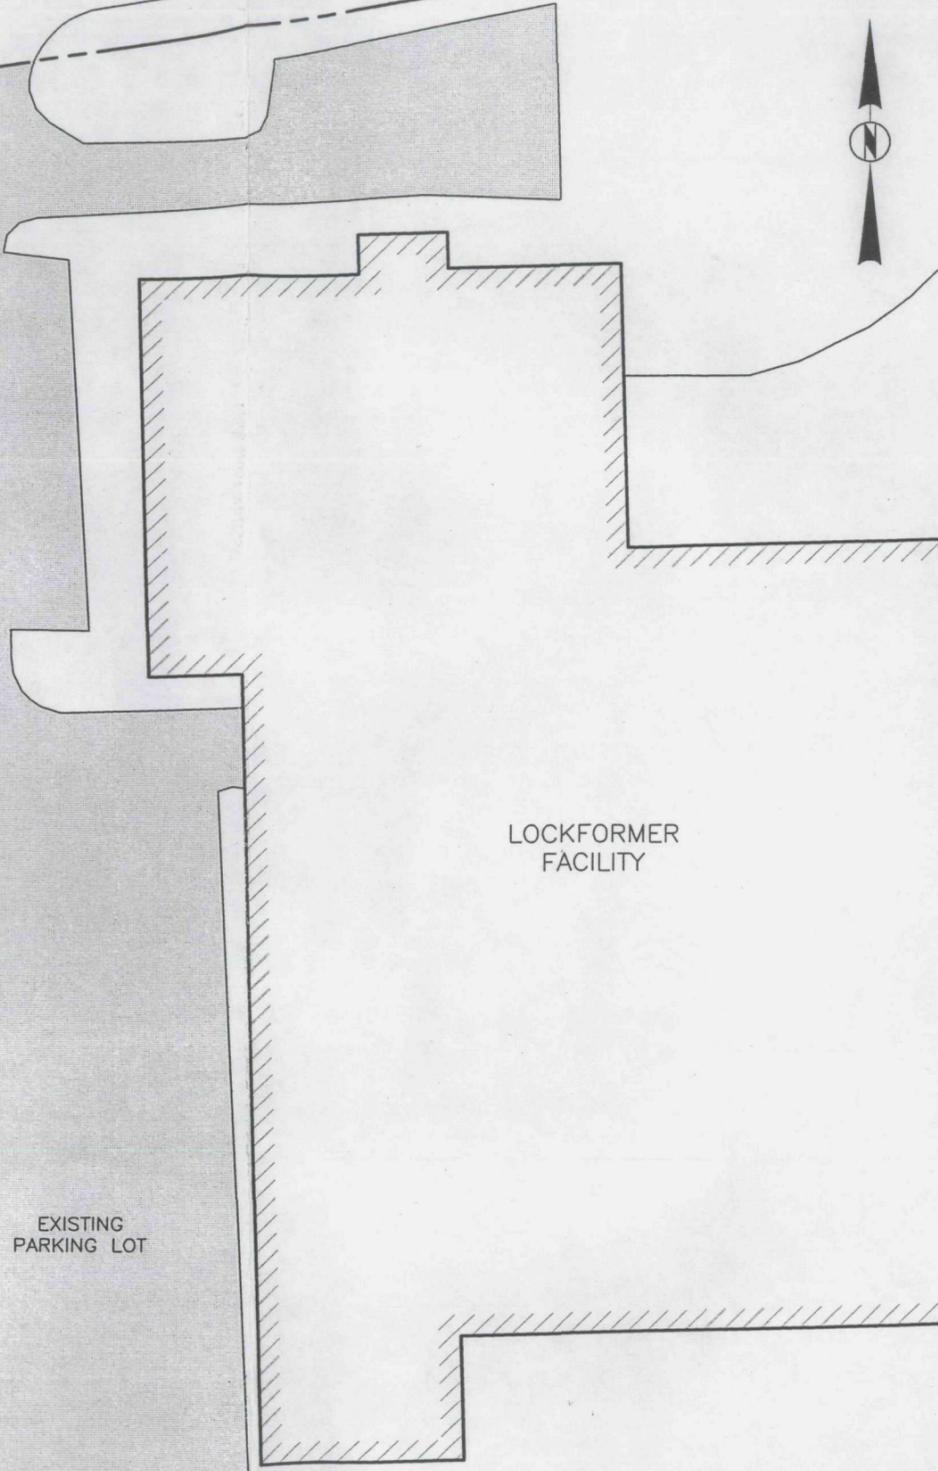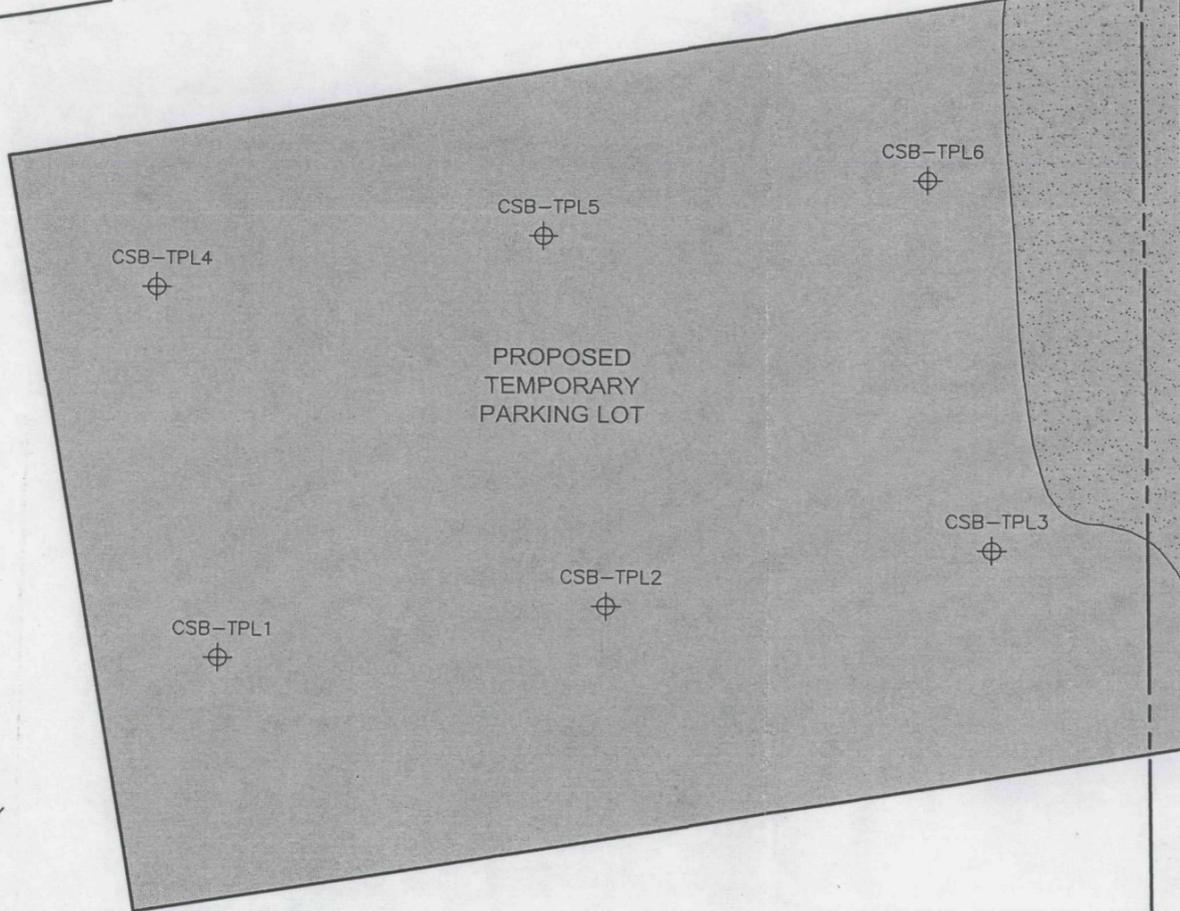

BUILDING

SITE BOUNDARY

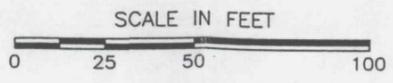

LEGEND
CSB-TPL1  SOIL BORING LOCATION

CHECK BY	WSE
DRAWN BY	BCP
DATE	7-10-02
SCALE	AS SHOWN
CAD NO.	6526309L
PRJ NO.	65263.01

SOIL BORING LOCATION MAP -
PROPOSED TEMPORARY PARKING LOT

THE LOCKFORMER COMPANY
711 W. OGDEN AVENUE
LISLE, ILLINOIS



FIGURE
2

TABLES

TABLE 1
Soil Analytical Results
Proposed Temporary Parking Lot

The Lockformer Company / Lisle, Illinois

COMPOUNDS	* Objectives	SAMPLE LOCATION			
		CSB-TPL1		CSB-TPL2	
		1 ft	4 ft	1 ft	4 ft
Acetone	16	<0.010	<0.010	<0.010	<0.010
Benzene	0.03	<0.005	<0.005	<0.005	<0.005
Bromodichloromethane	0.6	<0.005	<0.005	<0.005	<0.005
Bromoform	0.8	<0.005	<0.005	<0.005	<0.005
Bromomethane	0.2	<0.010	<0.010	<0.010	<0.010
2-Butanone	NE	<0.010	<0.010	<0.010	<0.010
Carbon disulfide	9	<0.005	<0.005	<0.005	<0.005
Carbon tetrachloride	0.07	<0.005	<0.005	<0.005	<0.005
Chlorobenzene	1	<0.005	<0.005	<0.005	<0.005
Chlorodibromomethane	0.4	<0.005	<0.005	<0.005	<0.005
Chloroethane	NE	<0.010	<0.010	<0.010	<0.010
Chloroform	0.3	<0.005	<0.005	<0.005	<0.005
Chloromethane	NE	<0.010	<0.010	<0.010	<0.010
1,1-Dichloroethane	23	<0.005	<0.005	<0.005	<0.005
1,2-Dichloroethane	0.02	<0.005	<0.005	<0.005	<0.005
1,1-Dichloroethene	0.06	<0.005	<0.005	<0.005	<0.005
cis-1,2-Dichloroethene	0.4	<0.005	<0.005	<0.005	<0.005
trans-1,2-Dichloroethene	0.7	<0.005	<0.005	<0.005	<0.005
1,2-Dichloropropane	0.03	<0.005	<0.005	<0.005	<0.005
cis-1,3-Dichloropropene	0.004	<0.005	<0.005	<0.005	<0.005
trans-1,3-Dichloropropene		<0.005	<0.005	<0.005	<0.005
Ethylbenzene	13	<0.005	<0.005	<0.005	<0.005
2-Hexanone	NE	<0.010	<0.010	<0.010	<0.010
4-Methyl-2-pentanone	NE	<0.010	<0.010	<0.010	<0.010
Methylene chloride	0.02	<0.005	<0.005	<0.005	<0.005
Styrene	4	<0.005	<0.005	<0.005	<0.005
1,1,2,2-Tetrachloroethane	NE	<0.005	<0.005	<0.005	<0.005
Tetrachloroethene	0.06	<0.005	<0.005	<0.005	<0.005
Toluene	12	<0.005	<0.005	<0.005	<0.005
1,1,1-Trichloroethane	2	<0.005	<0.005	<0.005	<0.005
1,1,2-Trichloroethane	0.02	<0.005	<0.005	<0.005	<0.005
Trichloroethene	0.06	<0.005	<0.005	<0.005	<0.005
Vinyl acetate	10	<0.010	<0.010	<0.010	<0.010
Vinyl chloride	0.01	<0.010	<0.010	<0.010	<0.010
Xylenes (total)	150	<0.005	<0.005	<0.005	<0.005

NOTES: * = Most conservative soil remediation objective established in 35 IAC 742.

NE = Not Established

= Detected

= Exceeds Soil Remediation Objective

Values expressed in milligrams per kilogram (mg/kg) or parts per million (ppm).

TABLE 1
Soil Analytical Results
Proposed Temporary Parking Lot

The Lockformer Company / Lisle, Illinois

COMPOUNDS	* Objectives	SAMPLE LOCATION				
		CSB-TPL3		CSB-TPL4		
		1 ft	4 ft	1 ft	4 ft	4 ft (Duplicate)
Acetone	16	<0.010	<0.010	<0.010	<0.010	<0.010
Benzene	0.03	<0.005	<0.005	<0.005	<0.005	<0.005
Bromodichloromethane	0.6	<0.005	<0.005	<0.005	<0.005	<0.005
Bromoform	0.8	<0.005	<0.005	<0.005	<0.005	<0.005
Bromomethane	0.2	<0.010	<0.010	<0.010	<0.010	<0.010
2-Butanone	NE	<0.010	<0.010	<0.010	<0.010	<0.010
Carbon disulfide	9	<0.005	<0.005	<0.005	<0.005	<0.005
Carbon tetrachloride	0.07	<0.005	<0.005	<0.005	<0.005	<0.005
Chlorobenzene	1	<0.005	<0.005	<0.005	<0.005	<0.005
Chlorodibromomethane	0.4	<0.005	<0.005	<0.005	<0.005	<0.005
Chloroethane	NE	<0.010	<0.010	<0.010	<0.010	<0.010
Chloroform	0.3	<0.005	<0.005	<0.005	<0.005	<0.005
Chloromethane	NE	<0.010	<0.010	<0.010	<0.010	<0.010
1,1-Dichloroethane	23	<0.005	<0.005	<0.005	<0.005	<0.005
1,2-Dichloroethane	0.02	<0.005	<0.005	<0.005	<0.005	<0.005
1,1-Dichloroethene	0.06	<0.005	<0.005	<0.005	<0.005	<0.005
cis-1,2-Dichloroethene	0.4	<0.005	<0.005	<0.005	<0.005	<0.005
trans-1,2-Dichloroethene	0.7	<0.005	<0.005	<0.005	<0.005	<0.005
1,2-Dichloropropane	0.03	<0.005	<0.005	<0.005	<0.005	<0.005
cis-1,3-Dichloropropene	0.004	<0.005	<0.005	<0.005	<0.005	<0.005
trans-1,3-Dichloropropene		<0.005	<0.005	<0.005	<0.005	<0.005
Ethylbenzene	13	<0.005	<0.005	<0.005	<0.005	<0.005
2-Hexanone	NE	<0.010	<0.010	<0.010	<0.010	<0.010
4-Methyl-2-pentanone	NE	<0.010	<0.010	<0.010	<0.010	<0.010
Methylene chloride	0.02	<0.005	<0.005	<0.005	<0.005	<0.005
Styrene	4	<0.005	<0.005	<0.005	<0.005	<0.005
1,1,2,2-Tetrachloroethane	NE	<0.005	<0.005	<0.005	<0.005	<0.005
Tetrachloroethene	0.06	<0.005	<0.005	<0.005	<0.005	<0.005
Toluene	12	<0.005	<0.005	<0.005	<0.005	<0.005
1,1,1-Trichloroethane	2	<0.005	<0.005	<0.005	<0.005	<0.005
1,1,2-Trichloroethane	0.02	<0.005	<0.005	<0.005	<0.005	<0.005
Trichloroethene	0.06	<0.005	<0.005	<0.005	<0.005	<0.005
Vinyl acetate	10	<0.010	<0.010	<0.010	<0.010	<0.010
Vinyl chloride	0.01	<0.010	<0.010	<0.010	<0.010	<0.010
Xylenes (total)	150	<0.005	<0.005	<0.005	<0.005	<0.005

NOTES: * = Most conservative soil remediation objective established in 35 IAC 742.

NE = Not Established

= Detected

= Exceeds Soil Remediation Objective

Values expressed in milligrams per kilogram (mg/kg) or parts per million (ppm).

TABLE 1
Soil Analytical Results
Proposed Temporary Parking Lot

The Lockformer Company / Lisle, Illinois

COMPOUNDS	* Objectives	SAMPLE LOCATION			
		CSB-TPL5		CSB-TPL6	
		1 ft	1 ft	1 ft	4 ft
Acetone	16	<0.010	<0.010	<0.010	<0.010
Benzene	0.03	<0.005	<0.005	<0.005	<0.005
Bromodichloromethane	0.6	<0.005	<0.005	<0.005	<0.005
Bromoform	0.8	<0.005	<0.005	<0.005	<0.005
Bromomethane	0.2	<0.010	<0.010	<0.010	<0.010
2-Butanone	NE	<0.010	<0.010	<0.010	<0.010
Carbon disulfide	9	<0.005	<0.005	<0.005	<0.005
Carbon tetrachloride	0.07	<0.005	<0.005	<0.005	<0.005
Chlorobenzene	1	<0.005	<0.005	<0.005	<0.005
Chlorodibromomethane	0.4	<0.005	<0.005	<0.005	<0.005
Chloroethane	NE	<0.010	<0.010	<0.010	<0.010
Chloroform	0.3	<0.005	<0.005	<0.005	<0.005
Chloromethane	NE	<0.010	<0.010	<0.010	<0.010
1,1-Dichloroethane	23	<0.005	<0.005	<0.005	<0.005
1,2-Dichloroethane	0.02	<0.005	<0.005	<0.005	<0.005
1,1-Dichloroethene	0.06	<0.005	<0.005	<0.005	<0.005
cis-1,2-Dichloroethene	0.4	<0.005	<0.005	<0.005	<0.005
trans-1,2-Dichloroethene	0.7	<0.005	<0.005	<0.005	<0.005
1,2-Dichloropropane	0.03	<0.005	<0.005	<0.005	<0.005
cis-1,3-Dichloropropene	0.004	<0.005	<0.005	<0.005	<0.005
trans-1,3-Dichloropropene		<0.005	<0.005	<0.005	<0.005
Ethylbenzene	13	<0.005	<0.005	<0.005	<0.005
2-Hexanone	NE	<0.010	<0.010	<0.010	<0.010
4-Methyl-2-pentanone	NE	<0.010	<0.010	<0.010	<0.010
Methylene chloride	0.02	<0.005	<0.005	<0.005	<0.005
Styrene	4	<0.005	<0.005	<0.005	<0.005
1,1,2,2-Tetrachloroethane	NE	<0.005	<0.005	<0.005	<0.005
Tetrachloroethene	0.06	<0.005	<0.005	<0.005	<0.005
Toluene	12	<0.005	<0.005	<0.005	<0.005
1,1,1-Trichloroethane	2	<0.005	<0.005	<0.005	<0.005
1,1,2-Trichloroethane	0.02	<0.005	<0.005	<0.005	<0.005
Trichloroethene	0.06	<0.005	<0.005	<0.005	<0.005
Vinyl acetate	10	<0.010	<0.010	<0.010	<0.010
Vinyl chloride	0.01	<0.010	<0.010	<0.010	<0.010
Xylenes (total)	150	<0.005	<0.005	<0.005	<0.005

NOTES: * = Most conservative soil remediation objective established in 35 IAC 742.

NE = Not Established

= Detected

= Exceeds Soil Remediation Objective

Values expressed in milligrams per kilogram (mg/kg) or parts per million (ppm).

LABORATORY ANALYTICAL RESULTS



**First
Environmental
Laboratories, Inc.**

1600 Shore Road • Naperville, Illinois 60563 • Phone (630) 778-1200 • Fax (630) 778-1233
IEPA Certification #100292

June 21, 2002

Mr. Bill Elwell
CLAYTON GROUP SERVICES INC.
3140 Finley Road
Downers Grove, IL 60515

Project ID: 15-65263
First Environmental File ID: 61040-52
Date Received: June 14, 2002

Dear Mr. Elwell:

The above referenced samples were analyzed as requested on the enclosed chain of custody record.

PROJECT SUMMARY


Analyses were performed in accordance with the methods found in the EPA publications: Test Methods for Evaluating Solid Waste, Physical/Chemical Methods, SW-846, 3rd Edition, December, 1996, and Analytical Quality Assurance Plan for the Illinois Environmental Protection Agency Bureau of Land Site Remediation Program, Revision 2 April 1st, 1996.

A level IIIB QC package will be submitted upon completion.

I thank you for the opportunity to be of service and look forward to working with you in the future. Should you have any questions regarding any of the enclosed analytical data, please contact me at (630) 778-1200.

Sincerely,

William H. Mottashed
Project Manager

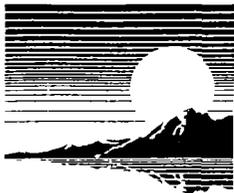

First Environmental Laboratories, Inc.

1600 Shore Road • Naperville, Illinois 60563 • Phone (630) 778-1200 • Fax (630) 778-1233
IEPA Certification #100292

Analytical Report

Client:	CLAYTON GROUP SERVICES	Date Received:	06/14/02
Project ID:	15-65263	Date Taken:	06/14/02
Sample Number:	61040	Time Taken:	9:40
Sample Description:	CSB-TPL6(1')	Date Reported:	06/21/02
Lab File ID:	61040-52		

Analyte	Result	Units	Flags
Solids, Total	90.29	%	

Volatile Organic Compounds Method 5035/8260B

Analysis Date: 06/19/02

Acetone	< 10.0	ug/kg	
Benzene	< 5.0	ug/kg	
Bromodichloromethane	< 5.0	ug/kg	
Bromoform	< 5.0	ug/kg	
Bromomethane	< 10.0	ug/kg	
2-Butanone	< 10.0	ug/kg	
Carbon disulfide	< 5.0	ug/kg	
Carbon tetrachloride	< 5.0	ug/kg	
Chlorobenzene	< 5.0	ug/kg	
Chlorodibromomethane	< 5.0	ug/kg	
Chloroethane	< 10.0	ug/kg	
Chloroform	< 5.0	ug/kg	
Chloromethane	< 10.0	ug/kg	
1,1-Dichloroethane	< 5.0	ug/kg	
1,2-Dichloroethane	< 5.0	ug/kg	
1,1-Dichloroethene	< 5.0	ug/kg	
cis-1,2-Dichloroethene	< 5.0	ug/kg	
trans-1,2-Dichloroethene	< 5.0	ug/kg	
1,2-Dichloropropane	< 5.0	ug/kg	
cis-1,3-Dichloropropene	< 5.0	ug/kg	
trans-1,3-Dichloropropene	< 5.0	ug/kg	
Ethyl benzene	< 5.0	ug/kg	
2-Hexanone	< 10.0	ug/kg	
4-Methyl-2-pentanone	< 10.0	ug/kg	
Methylene chloride	< 5.0	ug/kg	
Styrene	< 5.0	ug/kg	
1,1,2,2-Tetrachloroethane	< 5.0	ug/kg	
Tetrachloroethene	< 5.0	ug/kg	
Toluene	< 5.0	ug/kg	
1,1,1-Trichloroethane	< 5.0	ug/kg	
1,1,2-Trichloroethane	< 5.0	ug/kg	
Trichloroethene	< 5.0	ug/kg	
Vinyl Acetate	< 10.0	ug/kg	
Vinyl Chloride	< 10.0	ug/kg	
Xylenes (total)	< 5.0	ug/kg	



First Environmental Laboratories, Inc.

1600 Shore Road • Naperville, Illinois 60563 • Phone (630) 778-1200 • Fax (630) 778-1233
IEPA Certification #100292

Analytical Report

Client:	CLAYTON GROUP SERVICES	Date Received:	06/14/02
Project ID:	15-65263	Date Taken:	06/14/02
Sample Number:	61041	Time Taken:	9:45
Sample Description:	CSB-TPL6(4')	Date Reported:	06/21/02
Lab File ID:	61040-52		

Analyte	Result	Units	Flags
Solids, Total	84.62	%	

Volatile Organic Compounds Method 5035/8260B

Analysis Date: 06/19/02

Acetone	< 10.0	ug/kg	
Benzene	< 5.0	ug/kg	
Bromodichloromethane	< 5.0	ug/kg	
Bromoform	< 5.0	ug/kg	
Bromomethane	< 10.0	ug/kg	
2-Butanone	< 10.0	ug/kg	
Carbon disulfide	< 5.0	ug/kg	
Carbon tetrachloride	< 5.0	ug/kg	
Chlorobenzene	< 5.0	ug/kg	
Chlorodibromomethane	< 5.0	ug/kg	
Chloroethane	< 10.0	ug/kg	
Chloroform	< 5.0	ug/kg	
Chloromethane	< 10.0	ug/kg	
1,1-Dichloroethane	< 5.0	ug/kg	
1,2-Dichloroethane	< 5.0	ug/kg	
1,1-Dichloroethene	< 5.0	ug/kg	
cis-1,2-Dichloroethene	< 5.0	ug/kg	
trans-1,2-Dichloroethene	< 5.0	ug/kg	
1,2-Dichloropropane	< 5.0	ug/kg	
cis-1,3-Dichloropropene	< 5.0	ug/kg	
trans-1,3-Dichloropropene	< 5.0	ug/kg	
Ethyl benzene	< 5.0	ug/kg	
2-Hexanone	< 10.0	ug/kg	
4-Methyl-2-pentanone	< 10.0	ug/kg	
Methylene chloride	< 5.0	ug/kg	
Styrene	< 5.0	ug/kg	
1,1,2,2-Tetrachloroethane	< 5.0	ug/kg	
Tetrachloroethene	< 5.0	ug/kg	
Toluene	< 5.0	ug/kg	
1,1,1-Trichloroethane	< 5.0	ug/kg	
1,1,2-Trichloroethane	< 5.0	ug/kg	
Trichloroethene	< 5.0	ug/kg	
Vinyl Acetate	< 10.0	ug/kg	
Vinyl Chloride	< 10.0	ug/kg	
Xylenes (total)	< 5.0	ug/kg	



First Environmental Laboratories, Inc.

1600 Shore Road • Naperville, Illinois 60563 • Phone (630) 778-1200 • Fax (630) 778-1233
IEPA Certification #100292

Analytical Report


Client:	CLAYTON GROUP SERVICES	Date Received:	06/14/02
Project ID:	15-65263	Date Taken:	06/14/02
Sample Number:	61042	Time Taken:	10:00
Sample Description:	CSB-TPL5(1')	Date Reported:	06/21/02
Lab File ID:	61040-52		

Analyte	Result	Units	Flags
Solids, Total	88.87	%	

Volatile Organic Compounds Method 5035/8260B

Analysis Date: 06/19/02

Acetone	< 10.0	ug/kg	
Benzene	< 5.0	ug/kg	
Bromodichloromethane	< 5.0	ug/kg	
Bromoform	< 5.0	ug/kg	
Bromomethane	< 10.0	ug/kg	
2-Butanone	< 10.0	ug/kg	
Carbon disulfide	< 5.0	ug/kg	
Carbon tetrachloride	< 5.0	ug/kg	
Chlorobenzene	< 5.0	ug/kg	
Chlorodibromomethane	< 5.0	ug/kg	
Chloroethane	< 10.0	ug/kg	
Chloroform	< 5.0	ug/kg	
Chloromethane	< 10.0	ug/kg	
1,1-Dichloroethane	< 5.0	ug/kg	
1,2-Dichloroethane	< 5.0	ug/kg	
1,1-Dichloroethene	< 5.0	ug/kg	
cis-1,2-Dichloroethene	< 5.0	ug/kg	
trans-1,2-Dichloroethene	< 5.0	ug/kg	
1,2-Dichloropropane	< 5.0	ug/kg	
cis-1,3-Dichloropropene	< 5.0	ug/kg	
trans-1,3-Dichloropropene	< 5.0	ug/kg	
Ethyl benzene	< 5.0	ug/kg	
2-Hexanone	< 10.0	ug/kg	
4-Methyl-2-pentanone	< 10.0	ug/kg	
Methylene chloride	< 5.0	ug/kg	
Styrene	< 5.0	ug/kg	
1,1,2,2-Tetrachloroethane	< 5.0	ug/kg	
Tetrachloroethene	< 5.0	ug/kg	
Toluene	< 5.0	ug/kg	
1,1,1-Trichloroethane	< 5.0	ug/kg	
1,1,2-Trichloroethane	< 5.0	ug/kg	
Trichloroethene	< 5.0	ug/kg	
Vinyl Acetate	< 10.0	ug/kg	
Vinyl Chloride	< 10.0	ug/kg	
Xylenes (total)	< 5.0	ug/kg	

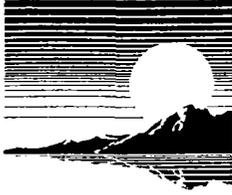

First Environmental Laboratories, Inc.

1600 Shore Road • Naperville, Illinois 60563 • Phone (630) 778-1200 • Fax (630) 778-1233
IEPA Certification #100292

Analytical Report

Client:	CLAYTON GROUP SERVICES	Date Received:	06/14/02
Project ID:	15-65263	Date Taken:	06/14/02
Sample Number:	61043	Time Taken:	10:05
Sample Description:	CSB-TPL5(4')	Date Reported:	06/21/02
Lab File ID:	61040-52		

Analyte	Result	Units	Flags
Solids, Total	85.47	%	

Volatile Organic Compounds Method 5035/8260B

Analysis Date: 06/19/02

Acetone	< 10.0	ug/kg	
Benzene	< 5.0	ug/kg	
Bromodichloromethane	< 5.0	ug/kg	
Bromoform	< 5.0	ug/kg	
Bromomethane	< 10.0	ug/kg	
2-Butanone	< 10.0	ug/kg	
Carbon disulfide	< 5.0	ug/kg	
Carbon tetrachloride	< 5.0	ug/kg	
Chlorobenzene	< 5.0	ug/kg	
Chlorodibromomethane	< 5.0	ug/kg	
Chloroethane	< 10.0	ug/kg	
Chloroform	< 5.0	ug/kg	
Chloromethane	< 10.0	ug/kg	
1,1-Dichloroethane	< 5.0	ug/kg	
1,2-Dichloroethane	< 5.0	ug/kg	
1,1-Dichloroethene	< 5.0	ug/kg	
cis-1,2-Dichloroethene	< 5.0	ug/kg	
trans-1,2-Dichloroethene	< 5.0	ug/kg	
1,2-Dichloropropane	< 5.0	ug/kg	
cis-1,3-Dichloropropene	< 5.0	ug/kg	
trans-1,3-Dichloropropene	< 5.0	ug/kg	
Ethyl benzene	< 5.0	ug/kg	
2-Hexanone	< 10.0	ug/kg	
4-Methyl-2-pentanone	< 10.0	ug/kg	
Methylene chloride	< 5.0	ug/kg	
Styrene	< 5.0	ug/kg	
1,1,2,2-Tetrachloroethane	< 5.0	ug/kg	
Tetrachloroethene	< 5.0	ug/kg	
Toluene	< 5.0	ug/kg	
1,1,1-Trichloroethane	< 5.0	ug/kg	
1,1,2-Trichloroethane	< 5.0	ug/kg	
Trichloroethene	< 5.0	ug/kg	
Vinyl Acetate	< 10.0	ug/kg	
Vinyl Chloride	< 10.0	ug/kg	
Xylenes (total)	< 5.0	ug/kg	



First Environmental Laboratories, Inc.

1600 Shore Road • Naperville, Illinois 60563 • Phone (630) 778-1200 • Fax (630) 778-1233
IEPA Certification #100292

Analytical Report

Client:	CLAYTON GROUP SERVICES	Date Received:	06/14/02
Project ID:	15-65263	Date Taken:	06/14/02
Sample Number:	61044	Time Taken:	10:20
Sample Description:	CSB-TPL4(1')	Date Reported:	06/21/02
Lab File ID:	61040-52		

Analyte	Result	Units	Flags
Solids, Total	81.15	%	

Volatile Organic Compounds Method 5035/8260B

Analysis Date: 06/19/02

Acetone	< 10.0	ug/kg	
Benzene	< 5.0	ug/kg	
Bromodichloromethane	< 5.0	ug/kg	
Bromoform	< 5.0	ug/kg	
Bromomethane	< 10.0	ug/kg	
2-Butanone	< 10.0	ug/kg	
Carbon disulfide	< 5.0	ug/kg	
Carbon tetrachloride	< 5.0	ug/kg	
Chlorobenzene	< 5.0	ug/kg	
Chlorodibromomethane	< 5.0	ug/kg	
Chloroethane	< 10.0	ug/kg	
Chloroform	< 5.0	ug/kg	
Chloromethane	< 10.0	ug/kg	
1,1-Dichloroethane	< 5.0	ug/kg	
1,2-Dichloroethane	< 5.0	ug/kg	
1,1-Dichloroethene	< 5.0	ug/kg	
cis-1,2-Dichloroethene	< 5.0	ug/kg	
trans-1,2-Dichloroethene	< 5.0	ug/kg	
1,2-Dichloropropane	< 5.0	ug/kg	
cis-1,3-Dichloropropene	< 5.0	ug/kg	
trans-1,3-Dichloropropene	< 5.0	ug/kg	
Ethyl benzene	< 5.0	ug/kg	
2-Hexanone	< 10.0	ug/kg	
4-Methyl-2-pentanone	< 10.0	ug/kg	
Methylene chloride	< 5.0	ug/kg	
Styrene	< 5.0	ug/kg	
1,1,2,2-Tetrachloroethane	< 5.0	ug/kg	
Tetrachloroethene	< 5.0	ug/kg	
Toluene	< 5.0	ug/kg	
1,1,1-Trichloroethane	< 5.0	ug/kg	
1,1,2-Trichloroethane	< 5.0	ug/kg	
Trichloroethene	< 5.0	ug/kg	
Vinyl Acetate	< 10.0	ug/kg	
Vinyl Chloride	< 10.0	ug/kg	
Xylenes (total)	< 5.0	ug/kg	



**First
Environmental
Laboratories, Inc.**

1600 Shore Road • Naperville, Illinois 60563 • Phone (630) 778-1200 • Fax (630) 778-1233
IEPA Certification #100292

Analytical Report

Client: CLAYTON GROUP SERVICES
Project ID: 15-65263
Sample Number: 61045
Sample Description: CSB-TPL4(4')
Lab File ID: 61040-52


Date Received: 06/14/02
Date Taken: 06/14/02
Time Taken: 10:25
Date Reported: 06/21/02

Analyte	Result	Units	Flags
Solids, Total	81.55	%	

Volatile Organic Compounds Method 5035/8260B

Analysis Date: 06/19/02

Acetone	< 10.0	ug/kg	
Benzene	< 5.0	ug/kg	
Bromodichloromethane	< 5.0	ug/kg	
Bromoform	< 5.0	ug/kg	
Bromomethane	< 10.0	ug/kg	
2-Butanone	< 10.0	ug/kg	
Carbon disulfide	< 5.0	ug/kg	
Carbon tetrachloride	< 5.0	ug/kg	
Chlorobenzene	< 5.0	ug/kg	
Chlorodibromomethane	< 5.0	ug/kg	
Chloroethane	< 10.0	ug/kg	
Chloroform	< 5.0	ug/kg	
Chloromethane	< 10.0	ug/kg	
1,1-Dichloroethane	< 5.0	ug/kg	
1,2-Dichloroethane	< 5.0	ug/kg	
1,1-Dichloroethene	< 5.0	ug/kg	
cis-1,2-Dichloroethene	< 5.0	ug/kg	
trans-1,2-Dichloroethene	< 5.0	ug/kg	
1,2-Dichloropropane	< 5.0	ug/kg	
cis-1,3-Dichloropropene	< 5.0	ug/kg	
trans-1,3-Dichloropropene	< 5.0	ug/kg	
Ethyl benzene	< 5.0	ug/kg	
2-Hexanone	< 10.0	ug/kg	
4-Methyl-2-pentanone	< 10.0	ug/kg	
Methylene chloride	< 5.0	ug/kg	
Styrene	< 5.0	ug/kg	
1,1,2,2-Tetrachloroethane	< 5.0	ug/kg	
Tetrachloroethene	< 5.0	ug/kg	
Toluene	< 5.0	ug/kg	
1,1,1-Trichloroethane	< 5.0	ug/kg	
1,1,2-Trichloroethane	< 5.0	ug/kg	
Trichloroethene	< 5.0	ug/kg	
Vinyl Acetate	< 10.0	ug/kg	
Vinyl Chloride	< 10.0	ug/kg	
Xylenes (total)	< 5.0	ug/kg	

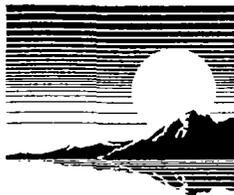

First Environmental Laboratories, Inc.

1600 Shore Road • Naperville, Illinois 60563 • Phone (630) 778-1200 • Fax (630) 778-1233
IEPA Certification #100292

Analytical Report

Client:	CLAYTON GROUP SERVICES	Date Received:	06/14/02
Project ID:	15-65263	Date Taken:	06/14/02
Sample Number:	61046	Time Taken:	11:23
Sample Description:	CSB-TPL3(1')	Date Reported:	06/21/02
Lab File ID:	61040-52		

Analyte	Result	Units	Flags
Solids, Total	81.11	%	

Volatile Organic Compounds Method 5035/8260B

Analysis Date: 06/19/02

Acetone	< 10.0	ug/kg	
Benzene	< 5.0	ug/kg	
Bromodichloromethane	< 5.0	ug/kg	
Bromoform	< 5.0	ug/kg	
Bromomethane	< 10.0	ug/kg	
2-Butanone	< 10.0	ug/kg	
Carbon disulfide	< 5.0	ug/kg	
Carbon tetrachloride	< 5.0	ug/kg	
Chlorobenzene	< 5.0	ug/kg	
Chlorodibromomethane	< 5.0	ug/kg	
Chloroethane	< 10.0	ug/kg	
Chloroform	< 5.0	ug/kg	
Chloromethane	< 10.0	ug/kg	
1,1-Dichloroethane	< 5.0	ug/kg	
1,2-Dichloroethane	< 5.0	ug/kg	
1,1-Dichloroethene	< 5.0	ug/kg	
cis-1,2-Dichloroethene	< 5.0	ug/kg	
trans-1,2-Dichloroethene	< 5.0	ug/kg	
1,2-Dichloropropane	< 5.0	ug/kg	
cis-1,3-Dichloropropene	< 5.0	ug/kg	
trans-1,3-Dichloropropene	< 5.0	ug/kg	
Ethyl benzene	< 5.0	ug/kg	
2-Hexanone	< 10.0	ug/kg	
4-Methyl-2-pentanone	< 10.0	ug/kg	
Methylene chloride	< 5.0	ug/kg	
Styrene	< 5.0	ug/kg	
1,1,2,2-Tetrachloroethane	< 5.0	ug/kg	
Tetrachloroethene	< 5.0	ug/kg	
Toluene	< 5.0	ug/kg	
1,1,1-Trichloroethane	< 5.0	ug/kg	
1,1,2-Trichloroethane	< 5.0	ug/kg	
Trichloroethene	< 5.0	ug/kg	
Vinyl Acetate	< 10.0	ug/kg	
Vinyl Chloride	< 10.0	ug/kg	
Xylenes (total)	< 5.0	ug/kg	



First Environmental Laboratories, Inc.

1600 Shore Road • Naperville, Illinois 60563 • Phone (630) 778-1200 • Fax (630) 778-1233
IEPA Certification #100292

Analytical Report

Client:	CLAYTON GROUP SERVICES	Date Received:	06/14/02
Project ID:	15-65263	Date Taken:	06/14/02
Sample Number:	61047	Time Taken:	11:30
Sample Description:	CSB-TPL3(4')	Date Reported:	06/21/02
Lab File ID:	61040-52		

Analyte	Result	Units	Flags
Solids, Total	84.64	%	

Volatile Organic Compounds Method 5035/8260B

Analysis Date: 06/19/02

Acetone	< 10.0	ug/kg	
Benzene	< 5.0	ug/kg	
Bromodichloromethane	< 5.0	ug/kg	
Bromoform	< 5.0	ug/kg	
Bromomethane	< 10.0	ug/kg	
2-Butanone	< 10.0	ug/kg	
Carbon disulfide	< 5.0	ug/kg	
Carbon tetrachloride	< 5.0	ug/kg	
Chlorobenzene	< 5.0	ug/kg	
Chlorodibromomethane	< 5.0	ug/kg	
Chloroethane	< 10.0	ug/kg	
Chloroform	< 5.0	ug/kg	
Chloromethane	< 10.0	ug/kg	
1,1-Dichloroethane	< 5.0	ug/kg	
1,2-Dichloroethane	< 5.0	ug/kg	
1,1-Dichloroethene	< 5.0	ug/kg	
cis-1,2-Dichloroethene	< 5.0	ug/kg	
trans-1,2-Dichloroethene	< 5.0	ug/kg	
1,2-Dichloropropane	< 5.0	ug/kg	
cis-1,3-Dichloropropene	< 5.0	ug/kg	
trans-1,3-Dichloropropene	< 5.0	ug/kg	
Ethyl benzene	< 5.0	ug/kg	
2-Hexanone	< 10.0	ug/kg	
4-Methyl-2-pentanone	< 10.0	ug/kg	
Methylene chloride	< 5.0	ug/kg	
Styrene	< 5.0	ug/kg	
1,1,2,2-Tetrachloroethane	< 5.0	ug/kg	
Tetrachloroethene	< 5.0	ug/kg	
Toluene	< 5.0	ug/kg	
1,1,1-Trichloroethane	< 5.0	ug/kg	
1,1,2-Trichloroethane	< 5.0	ug/kg	
Trichloroethene	< 5.0	ug/kg	
Vinyl Acetate	< 10.0	ug/kg	
Vinyl Chloride	< 10.0	ug/kg	
Xylenes (total)	< 5.0	ug/kg	



**First
Environmental
Laboratories, Inc.**

1600 Shore Road • Naperville, Illinois 60563 • Phone (630) 778-1200 • Fax (630) 778-1233
IEPA Certification #100292

Analytical Report

Client: CLAYTON GROUP SERVICES
Project ID: 15-65263
Sample Number: 61048
Sample Description: CSB-TPL2(1')
Lab File ID: 61040-52

Date Received: 06/14/02
Date Taken: 06/14/02
Time Taken: 11:10
Date Reported: 06/21/02

Analyte	Result	Units	Flags
Solids, Total	86.13	%	

Volatile Organic Compounds Method 5035/8260B

Analysis Date: 06/19/02

Acetone	< 10.0	ug/kg	
Benzene	< 5.0	ug/kg	
Bromodichloromethane	< 5.0	ug/kg	
Bromoform	< 5.0	ug/kg	
Bromomethane	< 10.0	ug/kg	
2-Butanone	< 10.0	ug/kg	
Carbon disulfide	< 5.0	ug/kg	
Carbon tetrachloride	< 5.0	ug/kg	
Chlorobenzene	< 5.0	ug/kg	
Chlorodibromomethane	< 5.0	ug/kg	
Chloroethane	< 10.0	ug/kg	
Chloroform	< 5.0	ug/kg	
Chloromethane	< 10.0	ug/kg	
1,1-Dichloroethane	< 5.0	ug/kg	
1,2-Dichloroethane	< 5.0	ug/kg	
1,1-Dichloroethene	< 5.0	ug/kg	
cis-1,2-Dichloroethene	< 5.0	ug/kg	
trans-1,2-Dichloroethene	< 5.0	ug/kg	
1,2-Dichloropropane	< 5.0	ug/kg	
cis-1,3-Dichloropropene	< 5.0	ug/kg	
trans-1,3-Dichloropropene	< 5.0	ug/kg	
Ethyl benzene	< 5.0	ug/kg	
2-Hexanone	< 10.0	ug/kg	
4-Methyl-2-pentanone	< 10.0	ug/kg	
Methylene chloride	< 5.0	ug/kg	
Styrene	< 5.0	ug/kg	
1,1,2,2-Tetrachloroethane	< 5.0	ug/kg	
Tetrachloroethene	< 5.0	ug/kg	
Toluene	< 5.0	ug/kg	
1,1,1-Trichloroethane	< 5.0	ug/kg	
1,1,2-Trichloroethane	< 5.0	ug/kg	
Trichloroethene	< 5.0	ug/kg	
Vinyl Acetate	< 10.0	ug/kg	
Vinyl Chloride	< 10.0	ug/kg	
Xylenes (total)	< 5.0	ug/kg	



First Environmental Laboratories, Inc.

1600 Shore Road • Naperville, Illinois 60563 • Phone (630) 778-1200 • Fax (630) 778-1233
IEPA Certification #100292

Analytical Report

Client:	CLAYTON GROUP SERVICES	Date Received:	06/14/02
Project ID:	15-65263	Date Taken:	06/14/02
Sample Number:	61049	Time Taken:	11:15
Sample Description:	CSB-TPL2(4')	Date Reported:	06/21/02
Lab File ID:	61040-52		

Analyte	Result	Units	Flags
Solids, Total	87.92	%	

Volatile Organic Compounds Method 5035/8260B

Analysis Date: 06/19/02

Acetone	< 10.0	ug/kg	
Benzene	< 5.0	ug/kg	
Bromodichloromethane	< 5.0	ug/kg	
Bromoform	< 5.0	ug/kg	
Bromomethane	< 10.0	ug/kg	
2-Butanone	< 10.0	ug/kg	
Carbon disulfide	< 5.0	ug/kg	
Carbon tetrachloride	< 5.0	ug/kg	
Chlorobenzene	< 5.0	ug/kg	
Chlorodibromomethane	< 5.0	ug/kg	
Chloroethane	< 10.0	ug/kg	
Chloroform	< 5.0	ug/kg	
Chloromethane	< 10.0	ug/kg	
1,1-Dichloroethane	< 5.0	ug/kg	
1,2-Dichloroethane	< 5.0	ug/kg	
1,1-Dichloroethene	< 5.0	ug/kg	
cis-1,2-Dichloroethene	< 5.0	ug/kg	
trans-1,2-Dichloroethene	< 5.0	ug/kg	
1,2-Dichloropropane	< 5.0	ug/kg	
cis-1,3-Dichloropropene	< 5.0	ug/kg	
trans-1,3-Dichloropropene	< 5.0	ug/kg	
Ethyl benzene	< 5.0	ug/kg	
2-Hexanone	< 10.0	ug/kg	
4-Methyl-2-pentanone	< 10.0	ug/kg	
Methylene chloride	< 5.0	ug/kg	
Styrene	< 5.0	ug/kg	
1,1,2,2-Tetrachloroethane	< 5.0	ug/kg	
Tetrachloroethene	< 5.0	ug/kg	
Toluene	< 5.0	ug/kg	
1,1,1-Trichloroethane	< 5.0	ug/kg	
1,1,2-Trichloroethane	< 5.0	ug/kg	
Trichloroethene	< 5.0	ug/kg	
Vinyl Acetate	< 10.0	ug/kg	
Vinyl Chloride	< 10.0	ug/kg	
Xylenes (total)	< 5.0	ug/kg	



**First
Environmental
Laboratories, Inc.**

1600 Shore Road • Naperville, Illinois 60563 • Phone (630) 778-1200 • Fax (630) 778-1233
IEPA Certification #100292

Analytical Report

Client: CLAYTON GROUP SERVICES
Project ID: 15-65263
Sample Number: 61050
Sample Description: CSB-TPL1(1')
Lab File ID: 61040-52

Date Received: 06/14/02
Date Taken: 06/14/02
Time Taken: 10:40
Date Reported: 06/21/02

Analyte	Result	Units	Flags
Solids, Total	86.09	%	

Volatile Organic Compounds Method 5035/8260B

Analysis Date: 06/19/02

Acetone	< 10.0	ug/kg	
Benzene	< 5.0	ug/kg	
Bromodichloromethane	< 5.0	ug/kg	
Bromoform	< 5.0	ug/kg	
Bromomethane	< 10.0	ug/kg	
2-Butanone	< 10.0	ug/kg	
Carbon disulfide	< 5.0	ug/kg	
Carbon tetrachloride	< 5.0	ug/kg	
Chlorobenzene	< 5.0	ug/kg	
Chlorodibromomethane	< 5.0	ug/kg	
Chloroethane	< 10.0	ug/kg	
Chloroform	< 5.0	ug/kg	
Chloromethane	< 10.0	ug/kg	
1,1-Dichloroethane	< 5.0	ug/kg	
1,2-Dichloroethane	< 5.0	ug/kg	
1,1-Dichloroethene	< 5.0	ug/kg	
cis-1,2-Dichloroethene	< 5.0	ug/kg	
trans-1,2-Dichloroethene	< 5.0	ug/kg	
1,2-Dichloropropane	< 5.0	ug/kg	
cis-1,3-Dichloropropene	< 5.0	ug/kg	
trans-1,3-Dichloropropene	< 5.0	ug/kg	
Ethyl benzene	< 5.0	ug/kg	
2-Hexanone	< 10.0	ug/kg	
4-Methyl-2-pentanone	< 10.0	ug/kg	
Methylene chloride	< 5.0	ug/kg	
Styrene	< 5.0	ug/kg	
1,1,2,2-Tetrachloroethane	< 5.0	ug/kg	
Tetrachloroethene	< 5.0	ug/kg	
Toluene	< 5.0	ug/kg	
1,1,1-Trichloroethane	< 5.0	ug/kg	
1,1,2-Trichloroethane	< 5.0	ug/kg	
Trichloroethene	< 5.0	ug/kg	
Vinyl Acetate	< 10.0	ug/kg	
Vinyl Chloride	< 10.0	ug/kg	
Xylenes (total)	< 5.0	ug/kg	



**First
Environmental
Laboratories, Inc.**

1600 Shore Road • Naperville, Illinois 60563 • Phone (630) 778-1200 • Fax (630) 778-1233
IEPA Certification #100292

Analytical Report


Client:	CLAYTON GROUP SERVICES	Date Received:	06/14/02
Project ID:	15-65263	Date Taken:	06/14/02
Sample Number:	61051	Time Taken:	10:45
Sample Description:	CSB-TPL1(4')	Date Reported:	06/21/02
Lab File ID:	61040-52		

Analyte	Result	Units	Flags
Solids, Total	81.76	%	

Volatile Organic Compounds Method 5035/8260B

Analysis Date: 06/19/02

Acetone	< 10.0	ug/kg	
Benzene	< 5.0	ug/kg	
Bromodichloromethane	< 5.0	ug/kg	
Bromoform	< 5.0	ug/kg	
Bromomethane	< 10.0	ug/kg	
2-Butanone	< 10.0	ug/kg	
Carbon disulfide	< 5.0	ug/kg	
Carbon tetrachloride	< 5.0	ug/kg	
Chlorobenzene	< 5.0	ug/kg	
Chlorodibromomethane	< 5.0	ug/kg	
Chloroethane	< 10.0	ug/kg	
Chloroform	< 5.0	ug/kg	
Chloromethane	< 10.0	ug/kg	
1,1-Dichloroethane	< 5.0	ug/kg	
1,2-Dichloroethane	< 5.0	ug/kg	
1,1-Dichloroethene	< 5.0	ug/kg	
cis-1,2-Dichloroethene	< 5.0	ug/kg	
trans-1,2-Dichloroethene	< 5.0	ug/kg	
1,2-Dichloropropane	< 5.0	ug/kg	
cis-1,3-Dichloropropene	< 5.0	ug/kg	
trans-1,3-Dichloropropene	< 5.0	ug/kg	
Ethyl benzene	< 5.0	ug/kg	
2-Hexanone	< 10.0	ug/kg	
4-Methyl-2-pentanone	< 10.0	ug/kg	
Methylene chloride	< 5.0	ug/kg	
Styrene	< 5.0	ug/kg	
1,1,2,2-Tetrachloroethane	< 5.0	ug/kg	
Tetrachloroethene	< 5.0	ug/kg	
Toluene	< 5.0	ug/kg	
1,1,1-Trichloroethane	< 5.0	ug/kg	
1,1,2-Trichloroethane	< 5.0	ug/kg	
Trichloroethene	< 5.0	ug/kg	
Vinyl Acetate	< 10.0	ug/kg	
Vinyl Chloride	< 10.0	ug/kg	
Xylenes (total)	< 5.0	ug/kg	

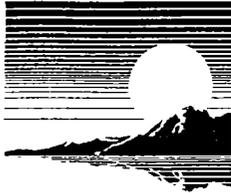

First Environmental Laboratories, Inc.

1600 Shore Road • Naperville, Illinois 60563 • Phone (630) 778-1200 • Fax (630) 778-1233
IEPA Certification #100292

Analytical Report

Client:	CLAYTON GROUP SERVICES	Date Received:	06/14/02
Project ID:	15-65263	Date Taken:	06/14/02
Sample Number:	61052	Time Taken:	N/A
Sample Description:	CSB-TPL DUP	Date Reported:	06/21/02
Lab File ID:	61040-52		

Analyte	Result	Units	Flags
Solids, Total	84.53	%	

Volatile Organic Compounds Method 5035/8260B

Analysis Date: 06/19/02

Acetone	< 10.0	ug/kg	
Benzene	< 5.0	ug/kg	
Bromodichloromethane	< 5.0	ug/kg	
Bromoform	< 5.0	ug/kg	
Bromomethane	< 10.0	ug/kg	
2-Butanone	< 10.0	ug/kg	
Carbon disulfide	< 5.0	ug/kg	
Carbon tetrachloride	< 5.0	ug/kg	
Chlorobenzene	< 5.0	ug/kg	
Chlorodibromomethane	< 5.0	ug/kg	
Chloroethane	< 10.0	ug/kg	
Chloroform	< 5.0	ug/kg	
Chloromethane	< 10.0	ug/kg	
1,1-Dichloroethane	< 5.0	ug/kg	
1,2-Dichloroethane	< 5.0	ug/kg	
1,1-Dichloroethene	< 5.0	ug/kg	
cis-1,2-Dichloroethene	< 5.0	ug/kg	
trans-1,2-Dichloroethene	< 5.0	ug/kg	
1,2-Dichloropropane	< 5.0	ug/kg	
cis-1,3-Dichloropropene	< 5.0	ug/kg	
trans-1,3-Dichloropropene	< 5.0	ug/kg	
Ethyl benzene	< 5.0	ug/kg	
2-Hexanone	< 10.0	ug/kg	
4-Methyl-2-pentanone	< 10.0	ug/kg	
Methylene chloride	< 5.0	ug/kg	
Styrene	< 5.0	ug/kg	
1,1,2,2-Tetrachloroethane	< 5.0	ug/kg	
Tetrachloroethene	< 5.0	ug/kg	
Toluene	< 5.0	ug/kg	
1,1,1-Trichloroethane	< 5.0	ug/kg	
1,1,2-Trichloroethane	< 5.0	ug/kg	
Trichloroethene	< 5.0	ug/kg	
Vinyl Acetate	< 10.0	ug/kg	
Vinyl Chloride	< 10.0	ug/kg	
Xylenes (total)	< 5.0	ug/kg	



CHAIN OF CUSTODY RECORD

First Environmental Laboratories
 1600 Shore Road, Suite D
 Naperville, Illinois 60563
 Phone: (630) 778-1200 • Fax: (630) 778-1233
 24 Hr. Pager (708) 569-7507
 E-mail: info@firstenv.com
 IEPA Certification# 100292

Company Name: Clayton Group Services
 Street Address: 3140 Faley Rd
 City: Douglas Grove IL State: IL Zip: 60515
 Phone: 630-795-3200 Fax: 630-795-1130
 Send Report To: Bill Filwell
 Sampled By: Heidi Mendel

Analyses

Project I.D.: 15-65263
 P.O. #.: _____

Matrix Codes: S = Soil W = Water O = Other

Date/Time Taken	Sample Description	Matrix	Comments	Lab I.D.
6/14/02 940	CSB-TPL6 (1#)	S	VOCs 82603	61040
945	CSB-TPL6 (4#)			041
1000	CSB-TPL5 (1#)			042
1005	CSB-TPL5 (4#)			043
1020	CSB-TPL4 (1#)			044
1025	CSB-TPL4 (4#)			045
1123	CSB-TPL3 (1#)			046
1130	CSB-TPL3 (4#)			047
1110	CSB-TPL2 (1#)			048
1115	CSB-TPL2 (4#)			049
1040	CSB-TPL1 (1#)			050
1045	CSB-TPL1 (4#)			051

Cooler Temperature: _____ °C
 Received within 6 hrs. of collection: _____

Notes and Special Instructions: VOCs 5035 8260
level 3B QA/QC

Relinquished By: Heidi Mendel Date/Time 6/14/02 Received By: Heidi Mendel Date/Time 6/14/02 2:15
 Relinquished By: _____ Date/Time _____ Received By: _____ Date/Time _____



CHAIN OF CUSTODY RECORD

First Environmental Laboratories
 1600 Shore Road
 Naperville, Illinois 60563
 Phone: (630) 778-1200 • Fax: (630) 778-1233
 24 Hr. Pager (708) 569-7507
 E-mail: info@firstenv.com
 IEPA Certification# 100292

Name: Clayton Group Services
 Address: 3140 Finley Rd, Downers Grove State IL Zip 60515
 Phone: 630-795-3200 Fax: 630-795-1130
 Contact Name: Bill Elwell
 Sampled By: Heidi Mendygral

Project I.D.: 15-65263
 Send Report To: _____

Matrix Codes: S = Soil W = Water O = Other

Date/Time Taken	Sample Description	Matrix	Analyses	Comments	Lab I.D.
<u>6/14/02</u>	<u>CSB-TPLDUP</u>	<u>S</u>	<u>X</u>		<u>61052</u>

VOCs 82608

Sample Acceptance Criteria Met? Yes No (exception noted below)
 Documentation _____
 Condition _____
 Chemical Preservation _____
 Thermal Preservation _____
 Holding Time _____

Cooler Temperature: _____ °C
 Received within 6 hrs. of collection: _____

Notes and Special Instructions: VOCs 5035 82600
level 3 B QAQC

Relinquished By: Heidi Mendygral Date/Time: 6/14/02
 Relinquished By: _____ Date/Time: _____
 Received By: Heidi Mendygral Date/Time: 6/14/02 2:15
 Received By: _____ Date/Time: _____